


123 LILY GARDEN PLACE

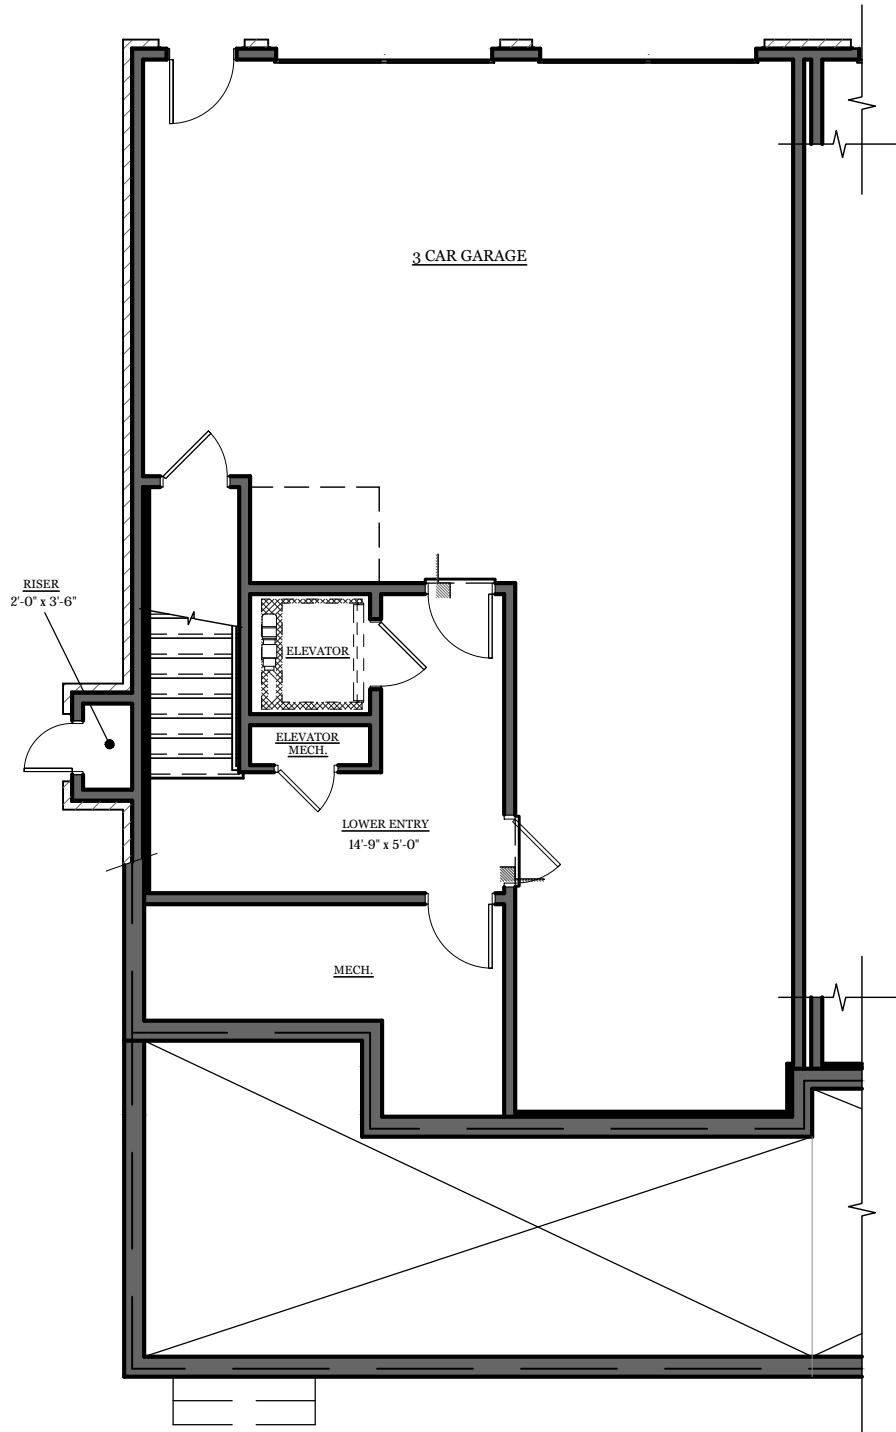


LOWER LEVEL FLOOR PLAN

SCALE : 1/8"=1'-0"


UNIT "A"

123 LILY GARDEN PLACE

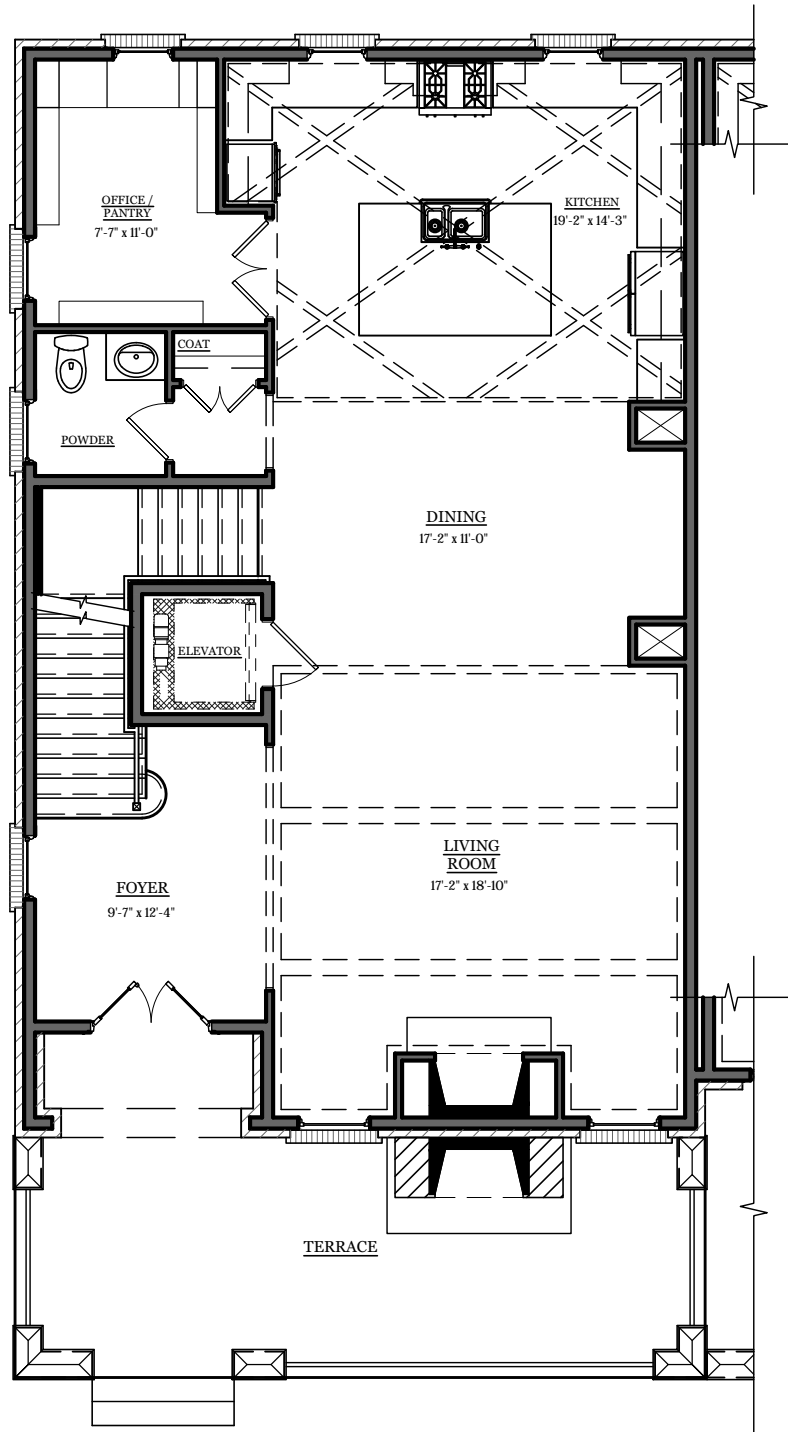

MAIN LEVEL FLOOR PLAN
SCALE : 1/8"=1'-0" UNIT "A"

123 LILY GARDEN PLACE

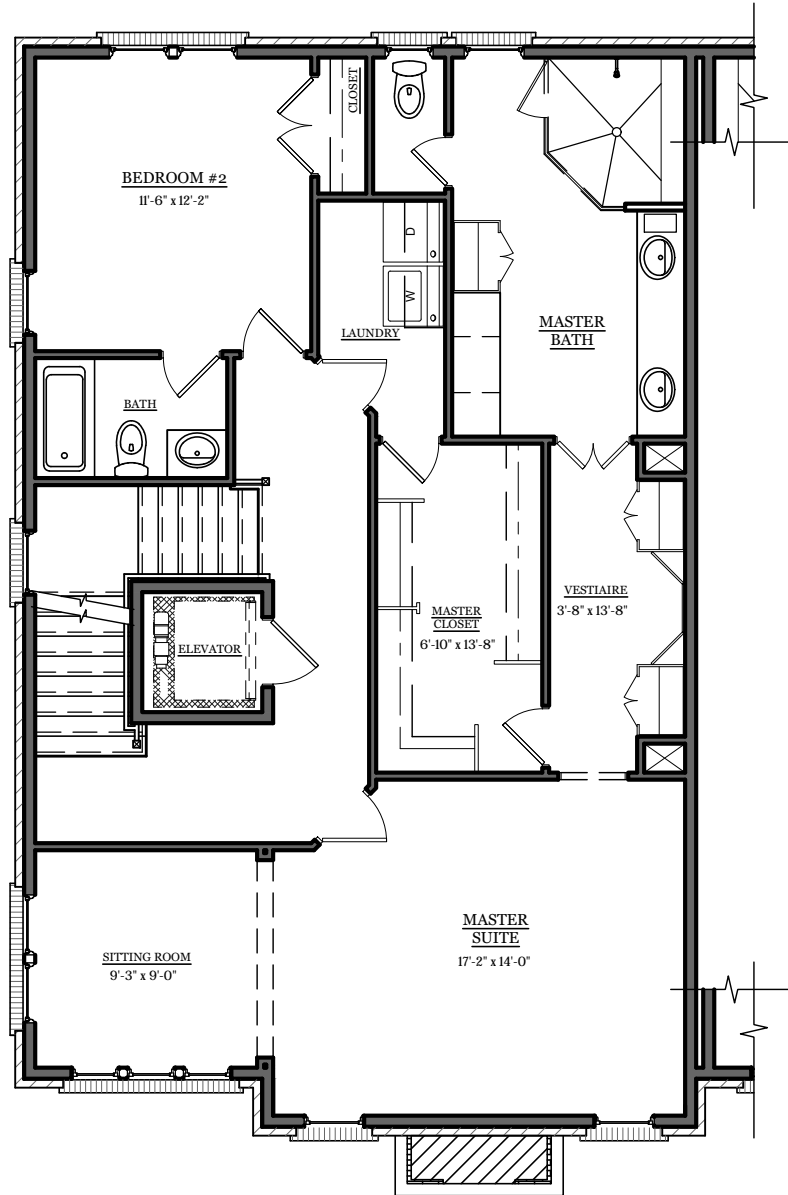


UPPER LEVEL FLOOR PLAN

SCALE : 1/8"=1'-0"

UNIT "A"

123 LILY GARDEN PLACE

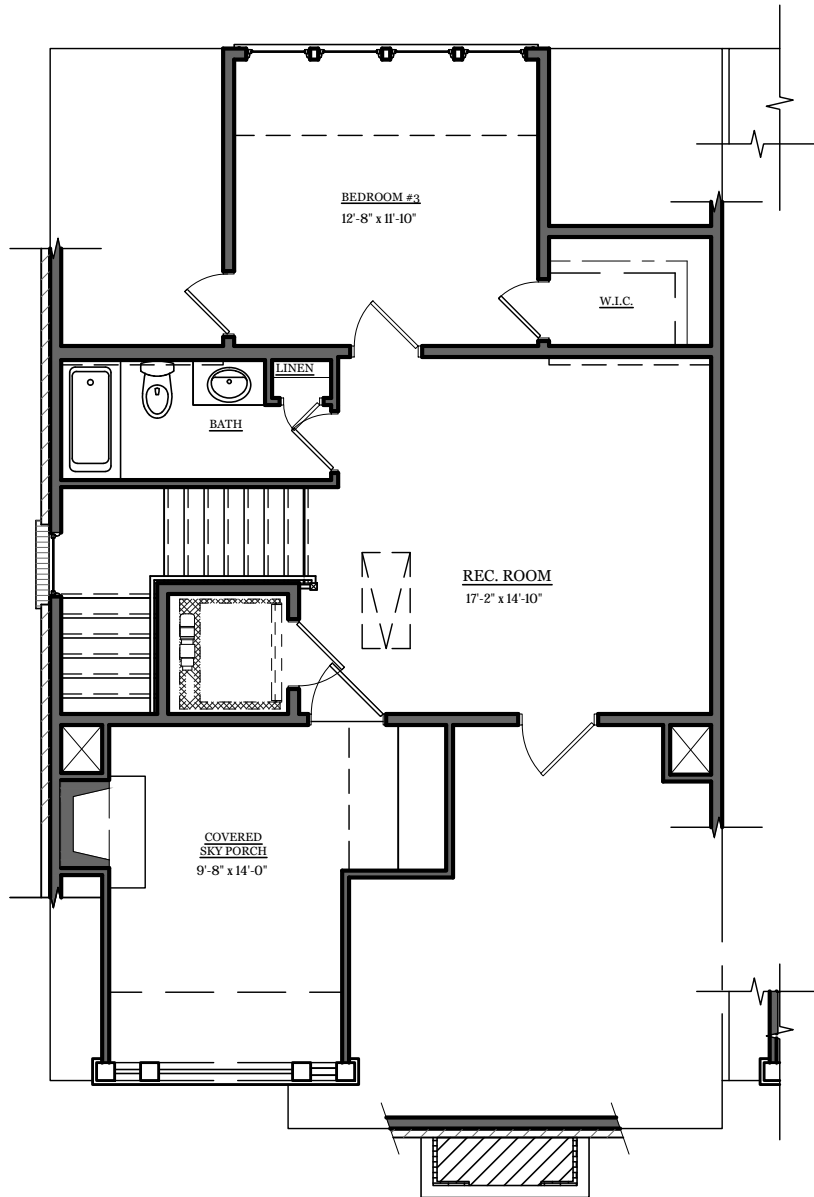

LOFT LEVEL FLOOR PLAN
SCALE : 1/8"=1'-0" UNIT "A"

123 LILY GARDEN PLACE




FRONT ELEVATION

SCALE : 1/8"=1'-0"

UNIT "A"

121 LILY GARDEN PLACE

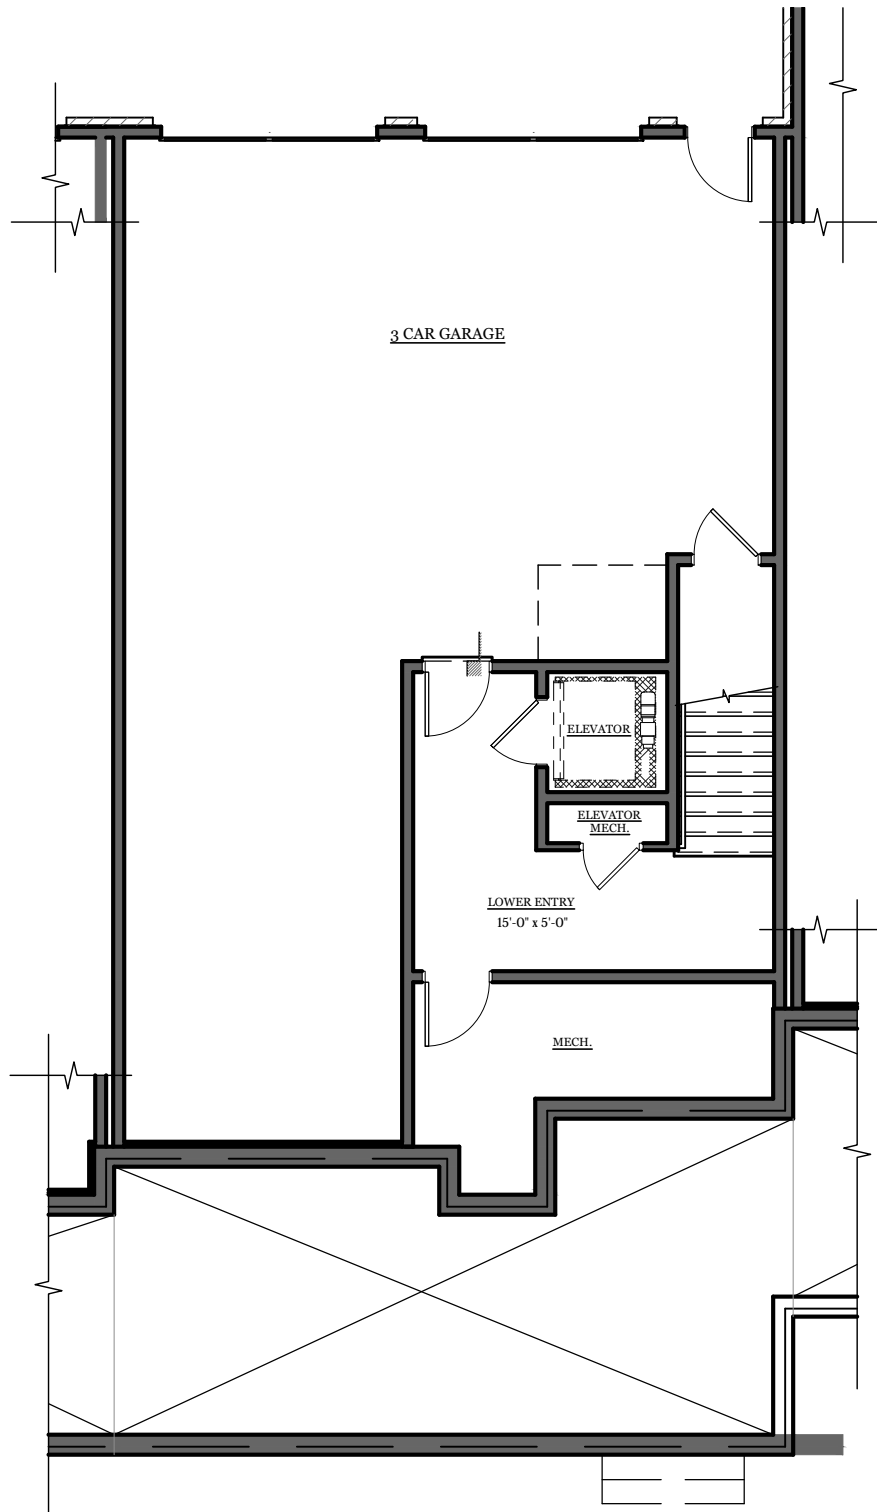


LOWER LEVEL FLOOR PLAN

SCALE : 1/8"=1'-0"

UNIT "E"

121 LILY GARDEN PLACE

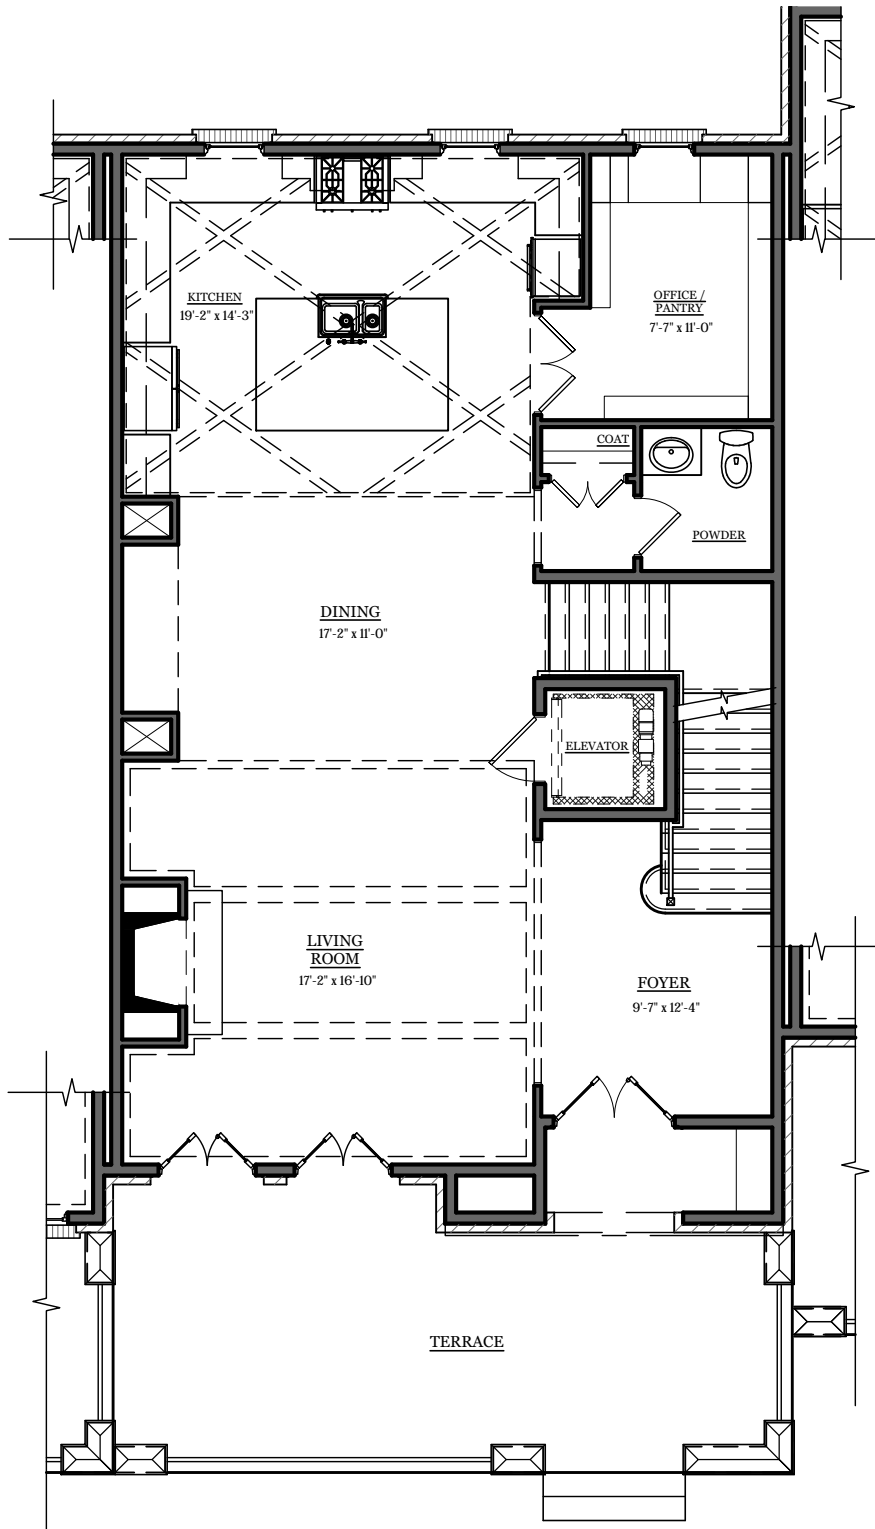


MAIN LEVEL FLOOR PLAN

SCALE : 1/8"=1'-0"

UNIT "E"

121 LILY GARDEN PLACE

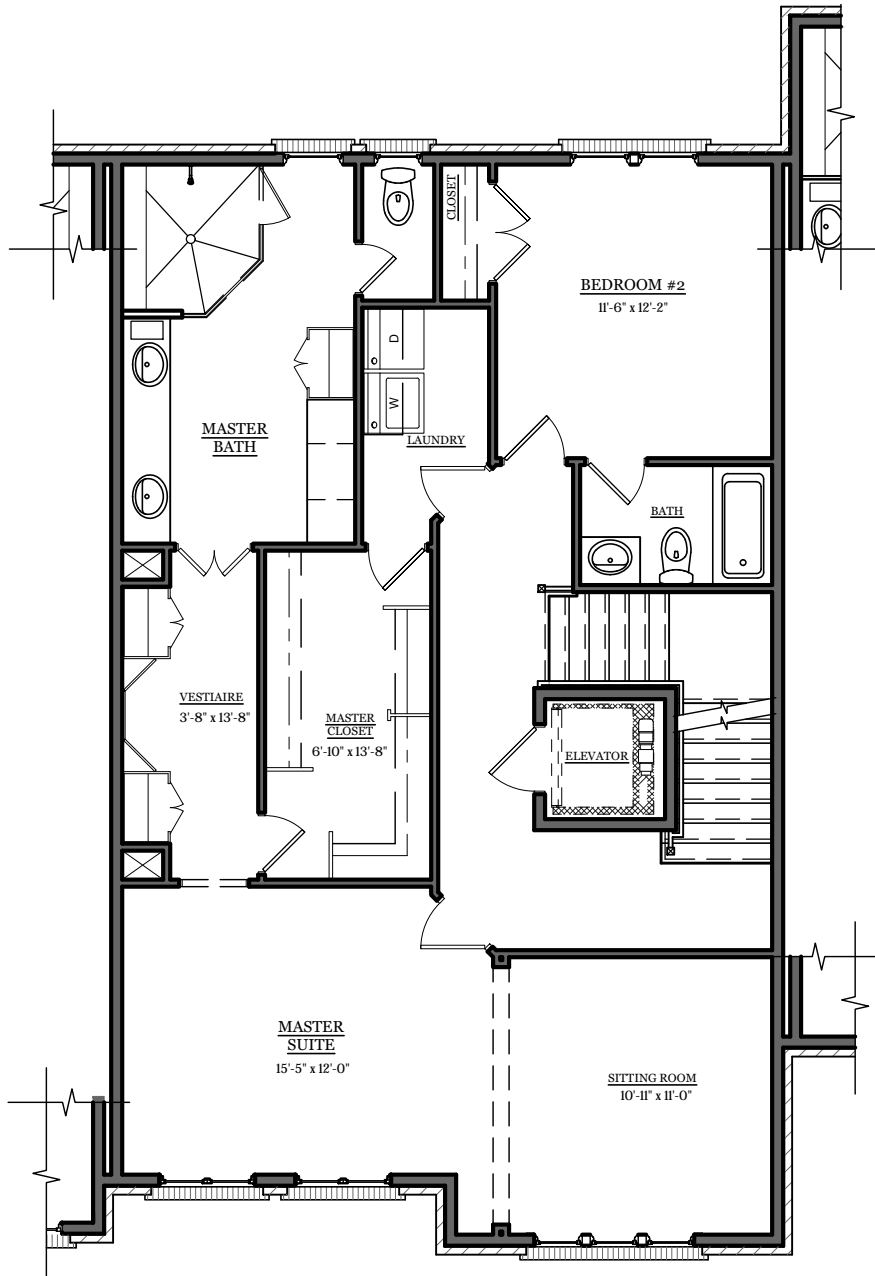


UPPER LEVEL FLOOR PLAN

SCALE : 1/8"=1'-0"

UNIT "E"

121 LILY GARDEN PLACE

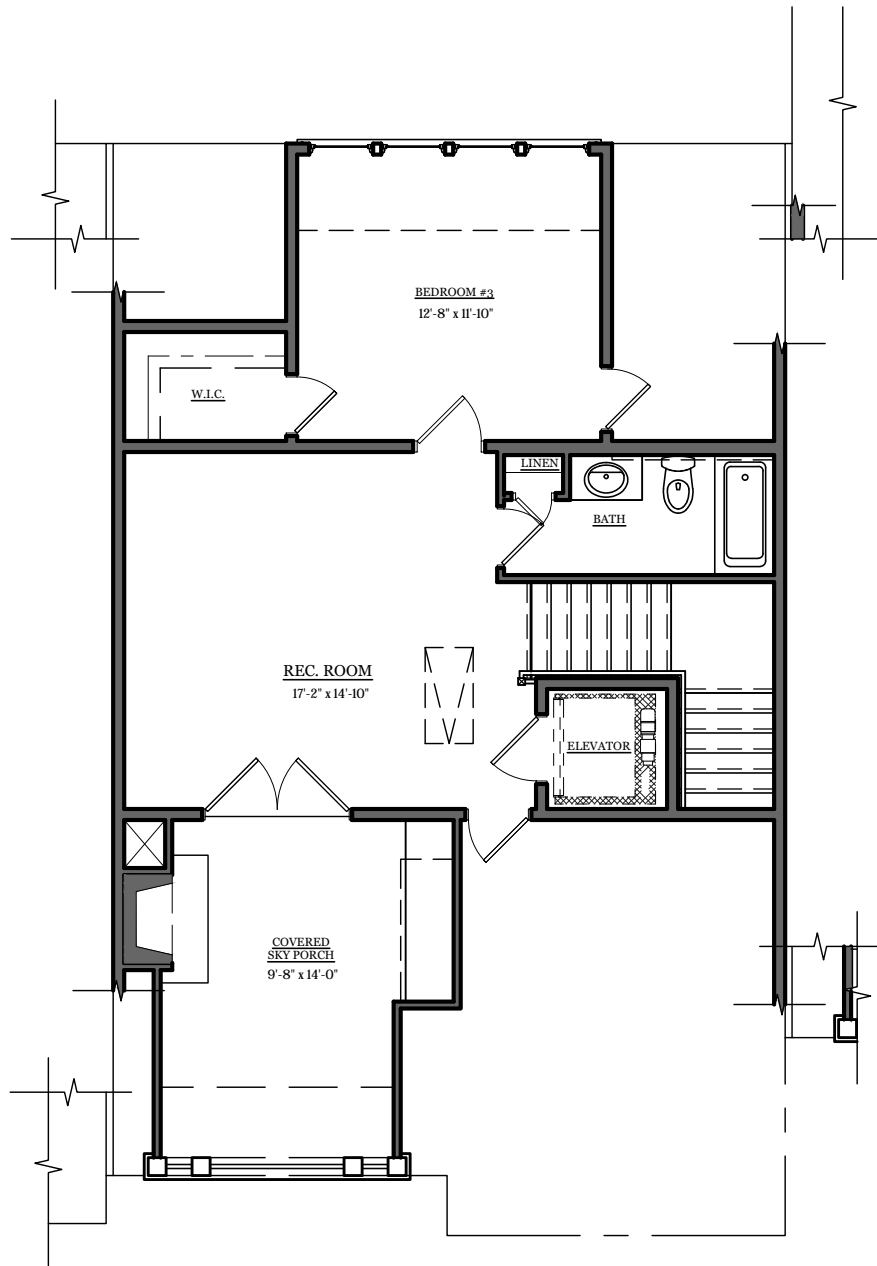

LOFT LEVEL FLOOR PLAN
SCALE : 1/8"=1'-0" UNIT "E"

121 LILY GARDEN PLACE




FRONT ELEVATION

SCALE : 1/8"=1'-0"

UNIT "E"

119 LILY GARDEN PLACE

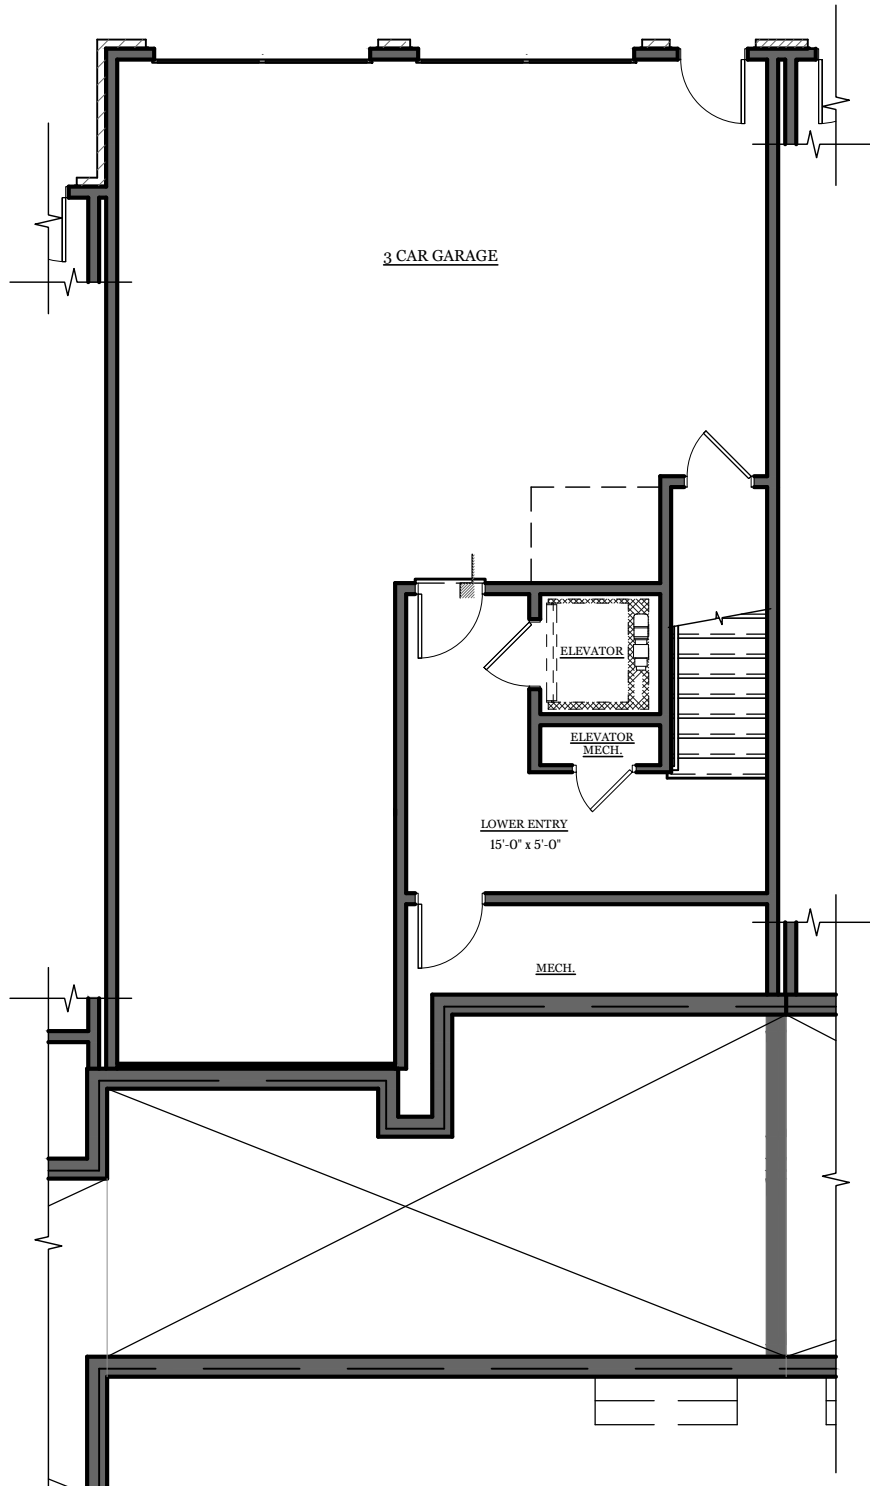


LOWER LEVEL FLOOR PLAN

SCALE : 1/8"=1'-0"


UNIT "D"

119 LILY GARDEN PLACE

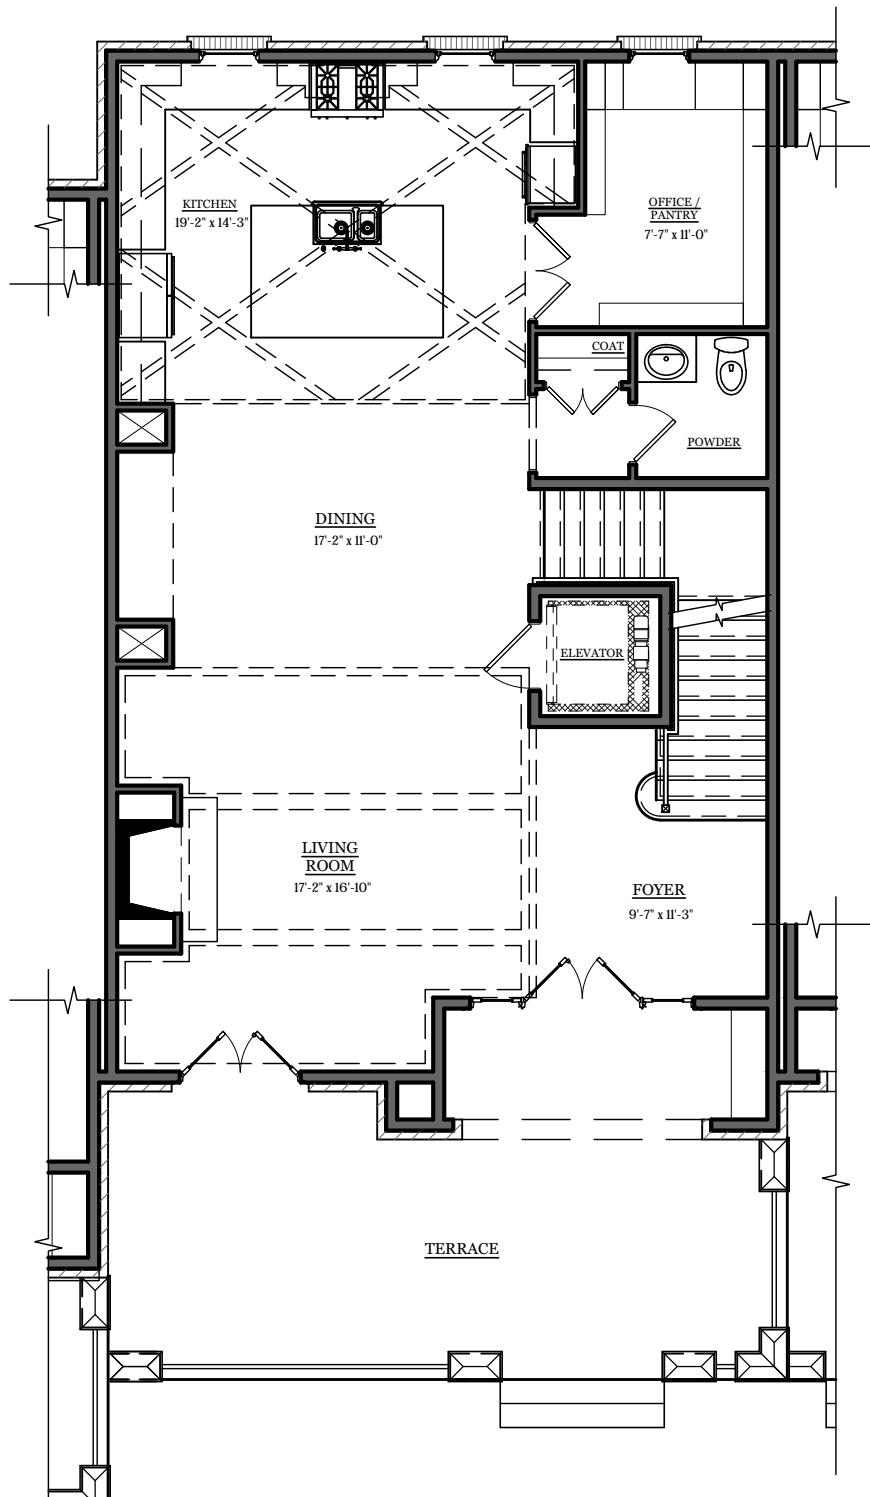

MAIN LEVEL FLOOR PLAN
SCALE : 1/8"=1'-0" UNIT "D"

119 LILY GARDEN PLACE

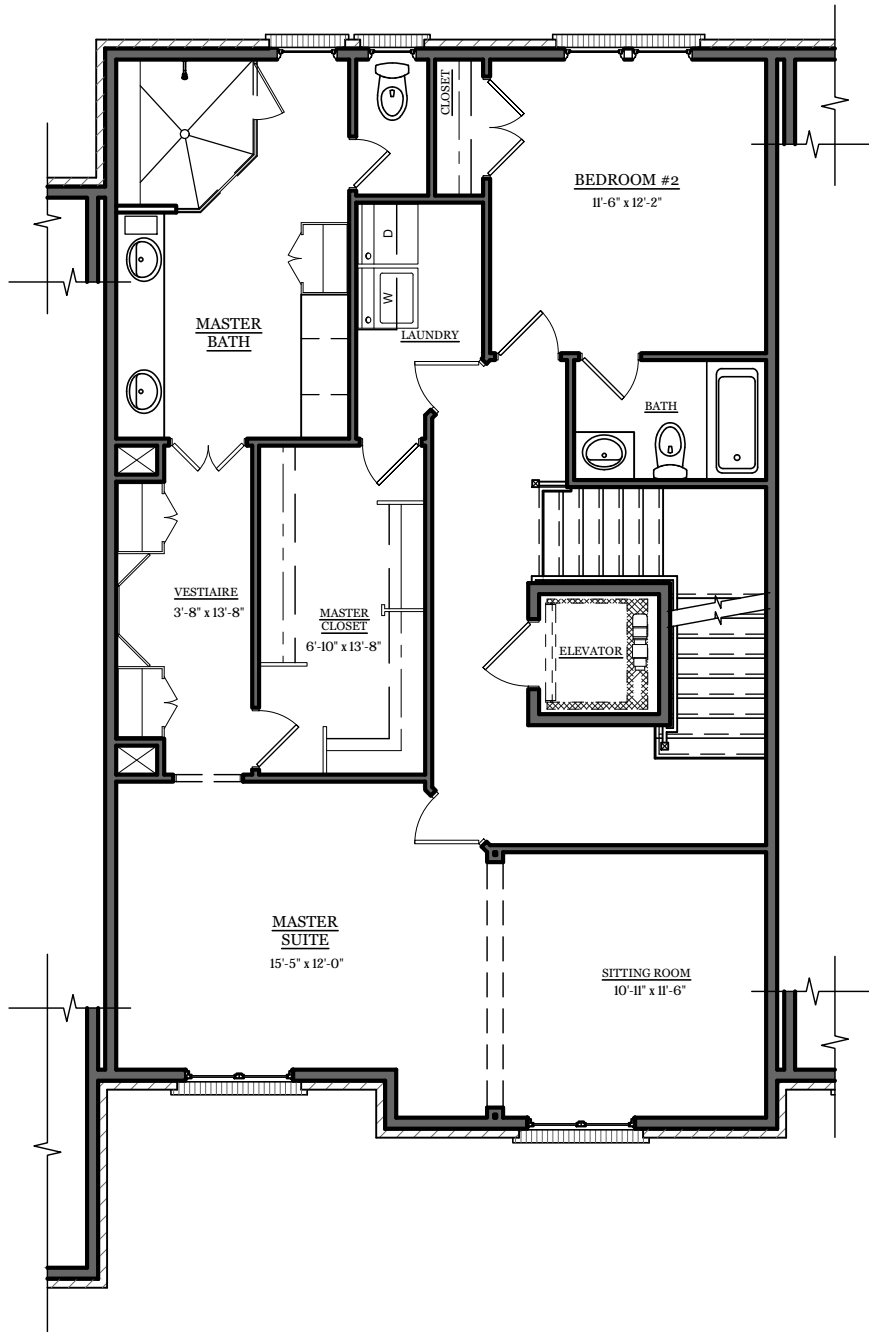


UPPER LEVEL FLOOR PLAN

SCALE : 1/8"=1'-0"

UNIT "D"

119 LILY GARDEN PLACE

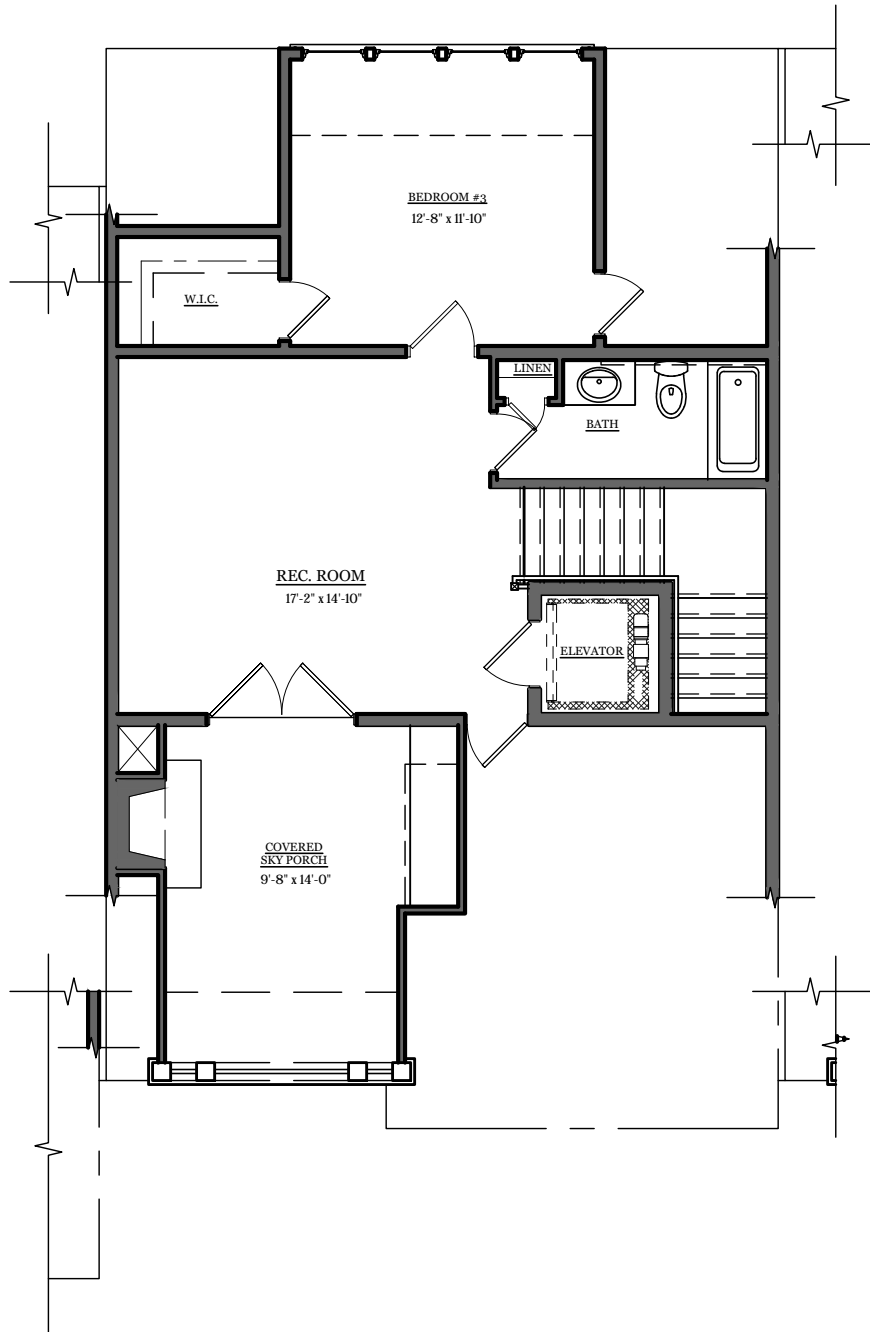


LOFT LEVEL FLOOR PLAN
SCALE : 1/8"=1'-0" UNIT "D"

119 LILY GARDEN PLACE



FRONT ELEVATION
SCALE : 1/8"=1'-0" UNIT "D"

117 LILY GARDEN PLACE

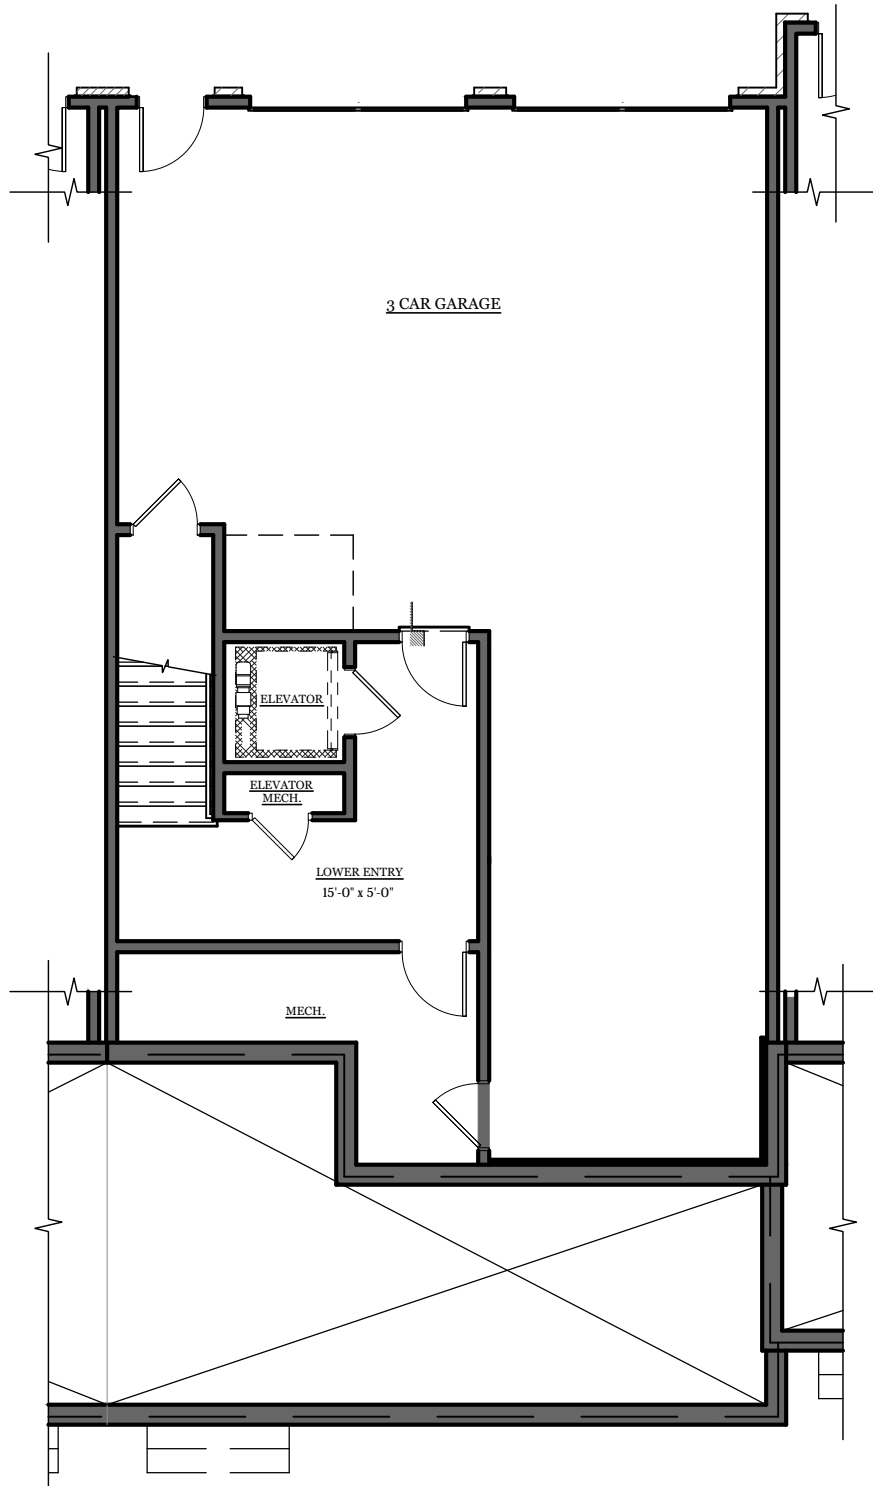


LOWER LEVEL FLOOR PLAN

SCALE : 1/8"=1'-0"


UNIT "C"

117 LILY GARDEN PLACE

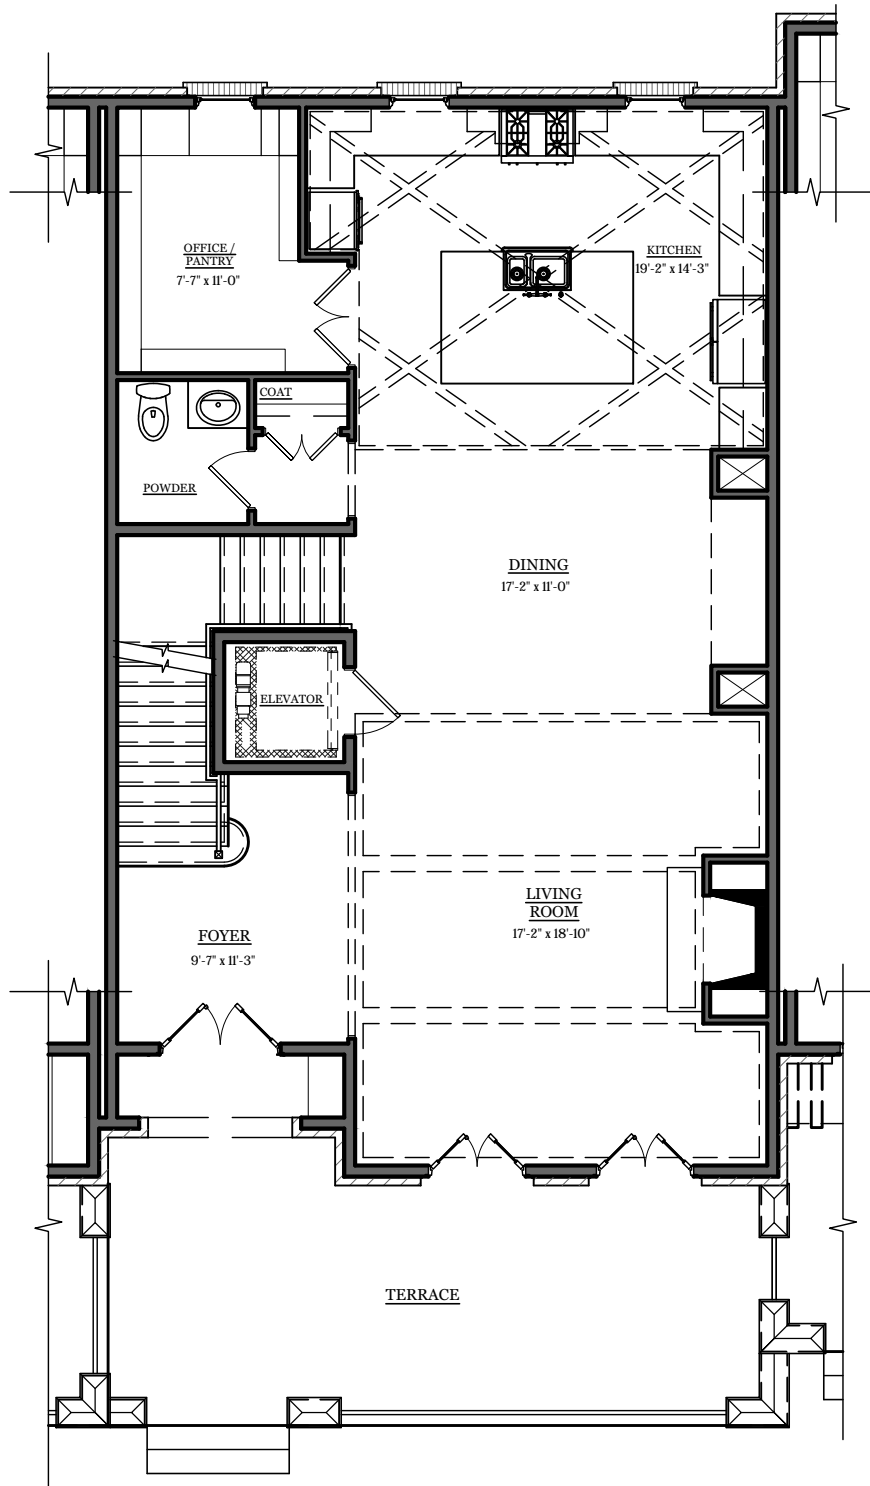


MAIN LEVEL FLOOR PLAN
SCALE : 1/8"=1'-0" UNIT "C"

117 LILY GARDEN PLACE

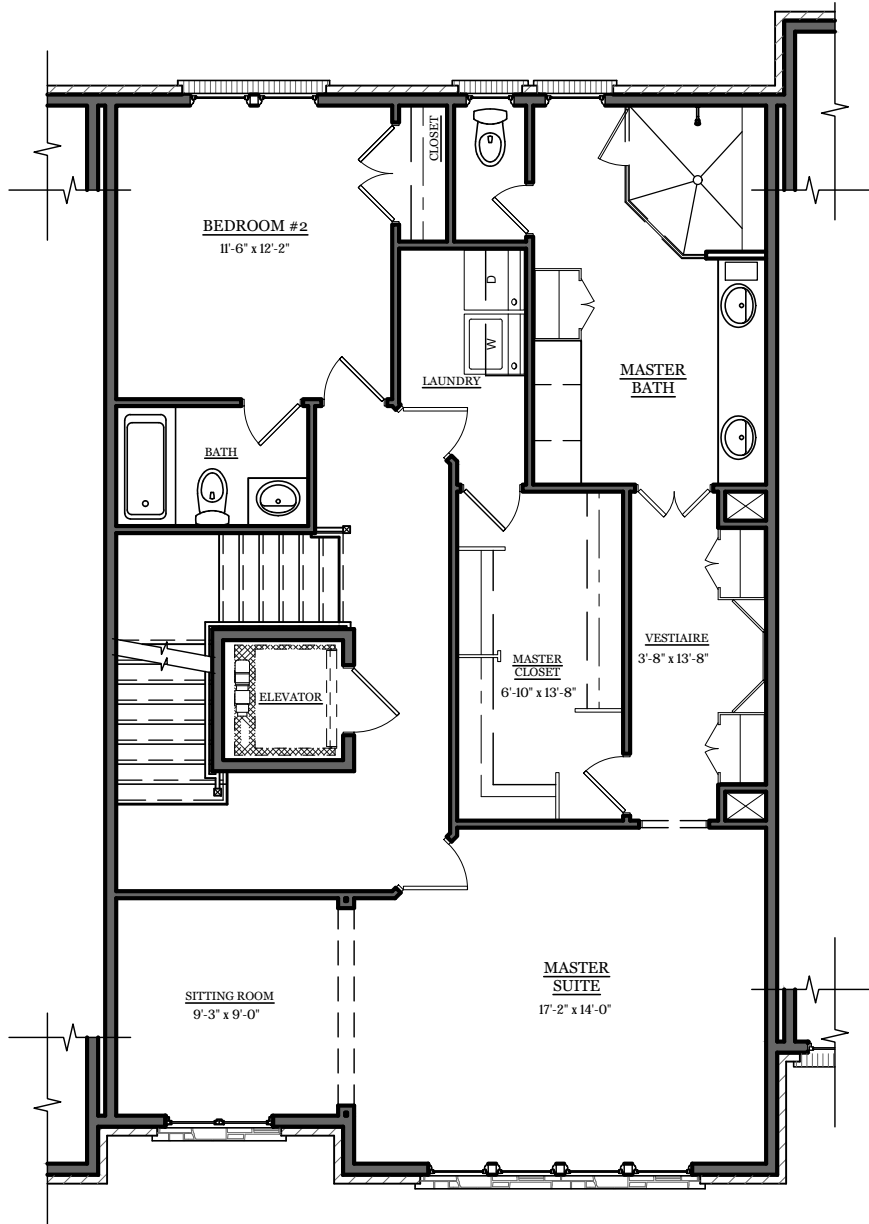

UPPER LEVEL FLOOR PLAN
SCALE : 1/8"=1'-0" UNIT "C"

117 LILY GARDEN PLACE

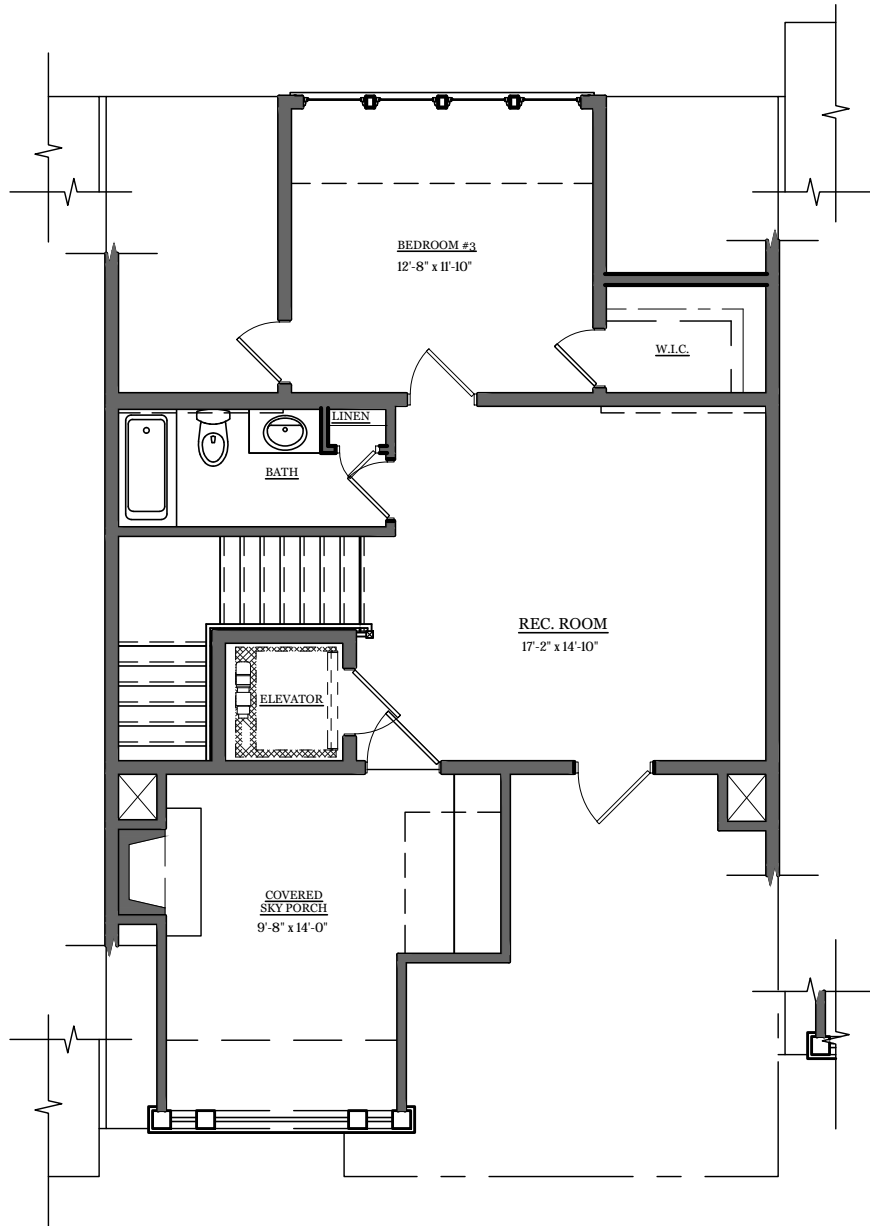

LOFT LEVEL FLOOR PLAN
SCALE : 1/8"=1'-0" UNIT "C"

117 LILY GARDEN PLACE




FRONT ELEVATION

SCALE : 1/8"=1'-0"

UNIT "C"

115 LILY GARDEN PLACE

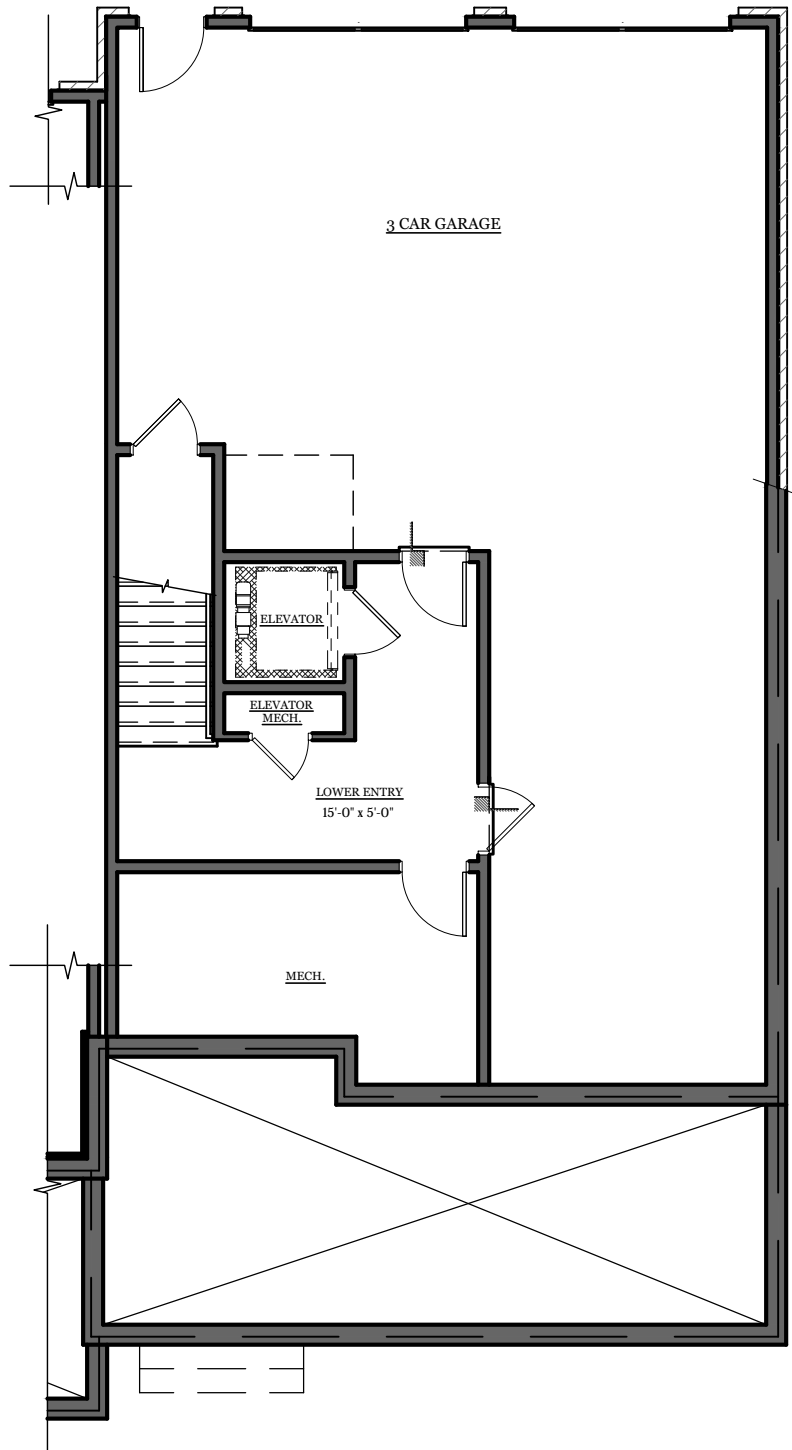


LOWER LEVEL FLOOR PLAN

SCALE : 1/8"=1'-0"

UNIT "F"

115 LILY GARDEN PLACE

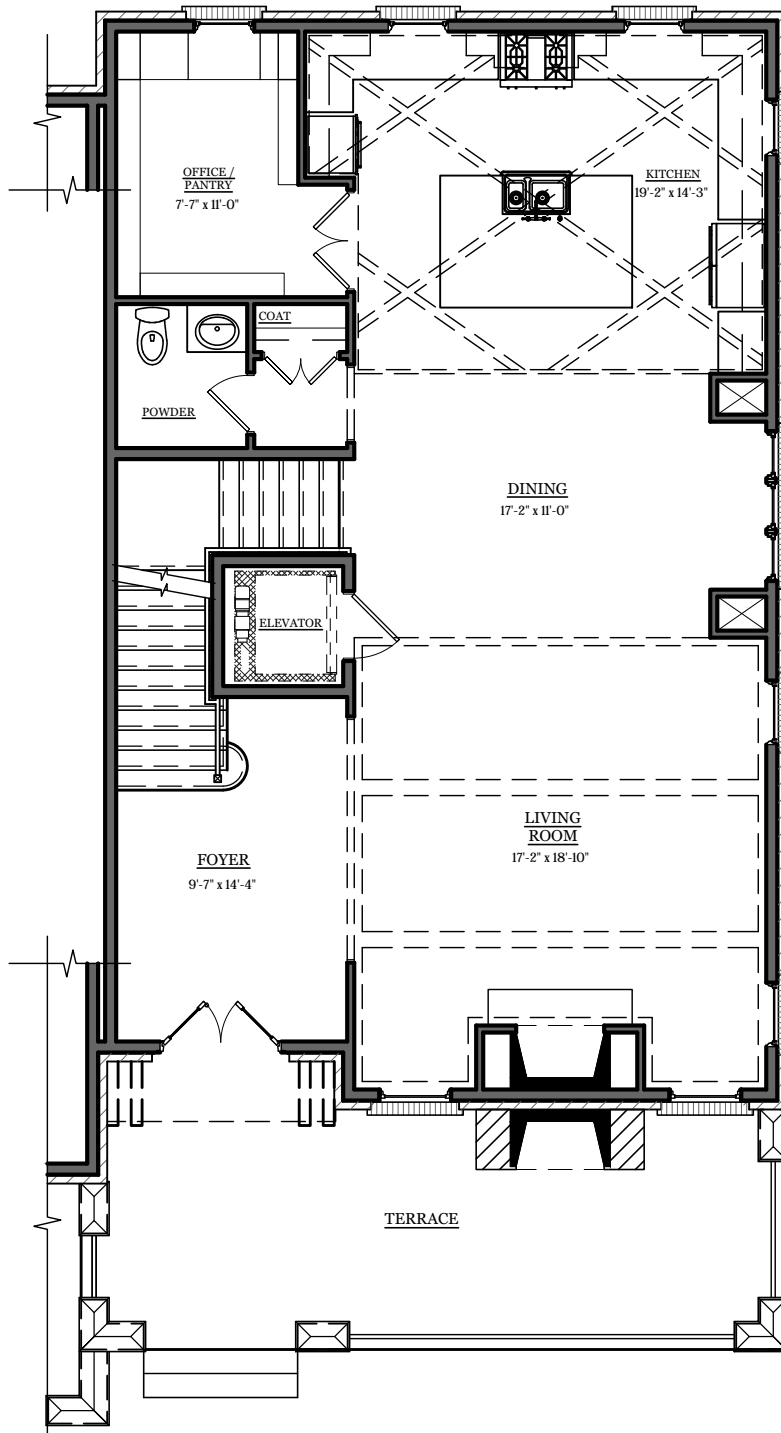


MAIN LEVEL FLOOR PLAN

SCALE : 1/8"=1'-0"

UNIT "F"

115 LILY GARDEN PLACE

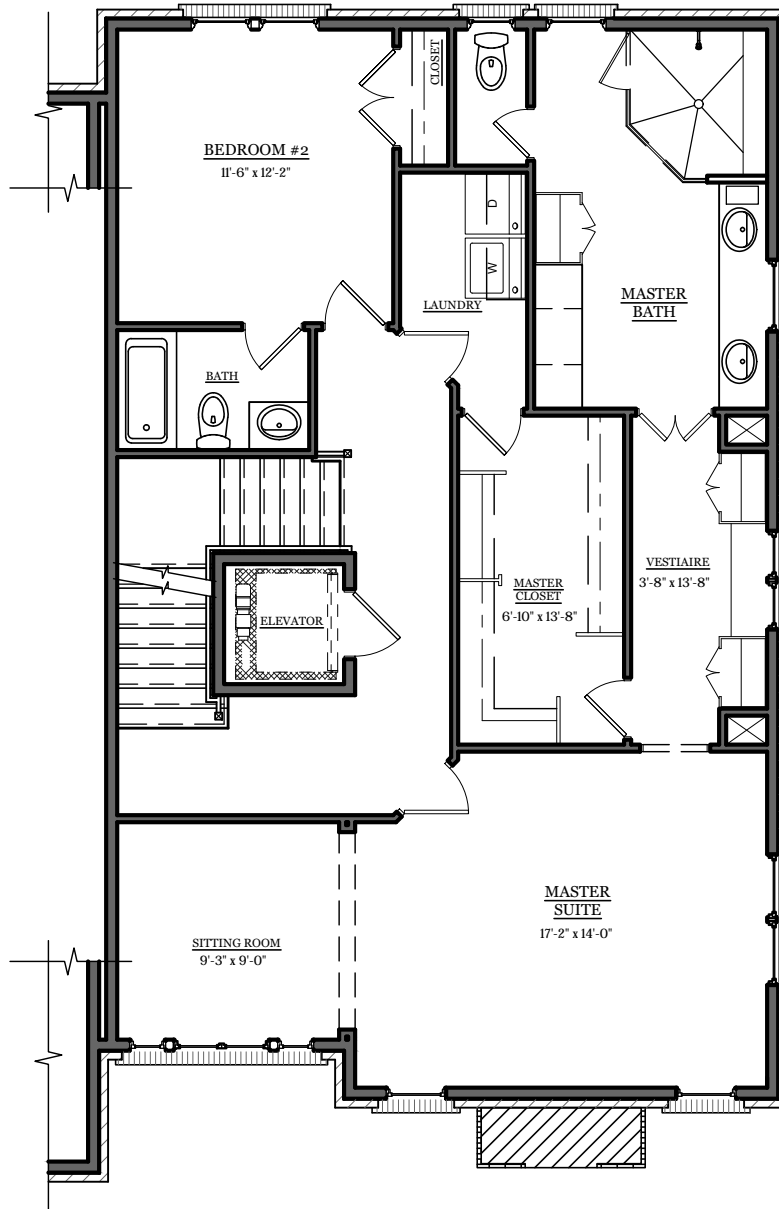


UPPER LEVEL FLOOR PLAN

SCALE : 1/8"=1'-0"

UNIT "F"

115 LILY GARDEN PLACE

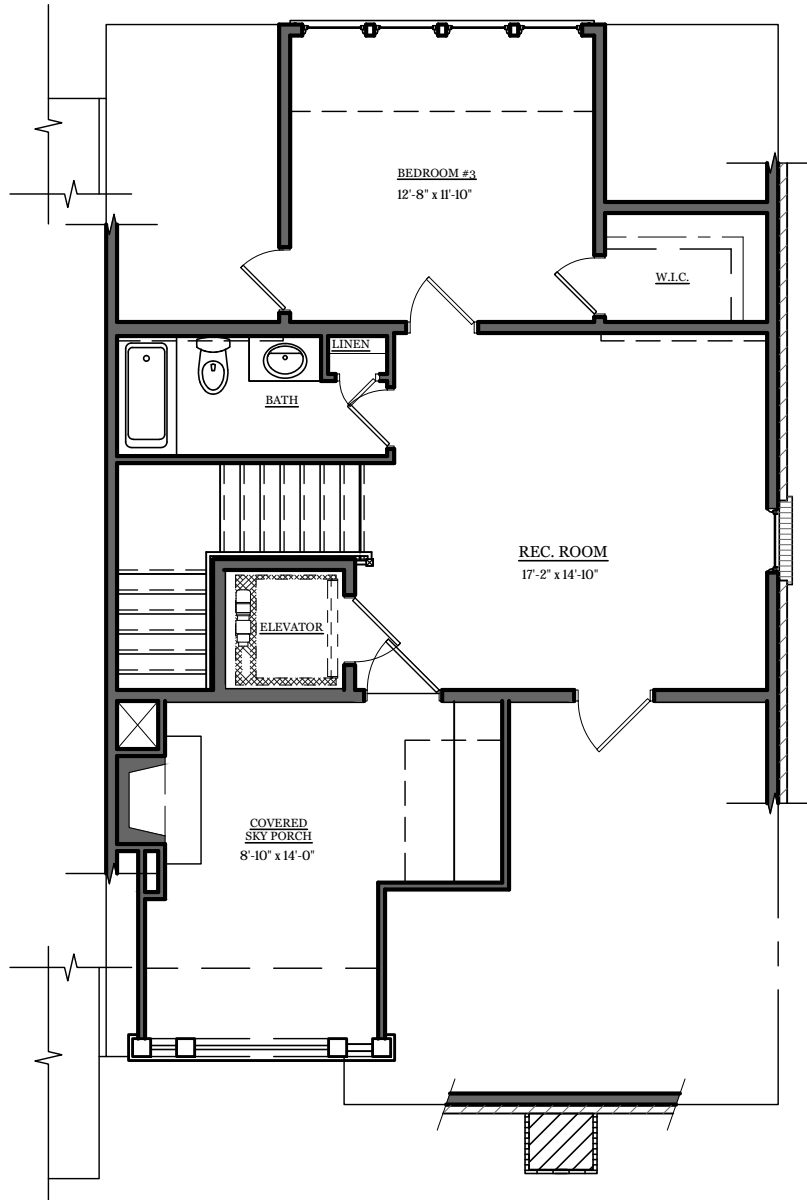

LOFT LEVEL FLOOR PLAN
SCALE : 1/8"=1'-0" UNIT "F"

115 LILY GARDEN PLACE



FRONT ELEVATION

SCALE : 1/8"=1'-0"

UNIT "F"